
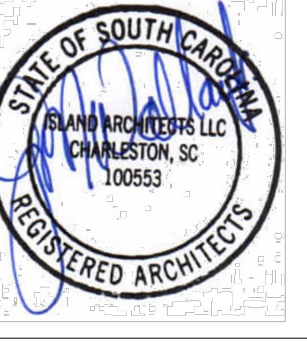


1 FIRST FLOOR PLAN
 A1.1 SCALE: 1/4" = 1'-0"

RESIDENCE
 AT
 COKER AVENUE
 2040 COKER AVENUE
 CHARLESTON SC 29412

ISLAND
 ARCHITECTS
 62 CHURCH ST. | CHARLESTON SC 29401 | ISLANDARCHITECTS.COM

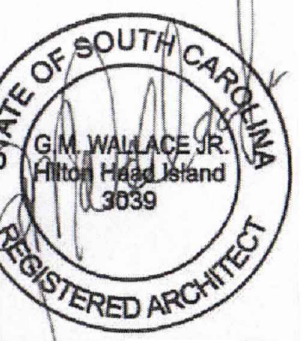


DATE
 29 JULY 2021

REVISIONS

NO.	DATE	DESCRIPTION
△	8/12/21	OWNER REVISIONS TO CEILING & INTERIOR
△	9/20/21	OWNER REVISIONS & MATERIAL CHANGES
△	9/28/21	OWNER REVISIONS
△	10/07/21	OWNER REVISIONS & INTERIOR DESIGNER REVISIONS

SCALE
 1/4" = 1'-0"


A1.1
 FIRST FLOOR
 PLAN

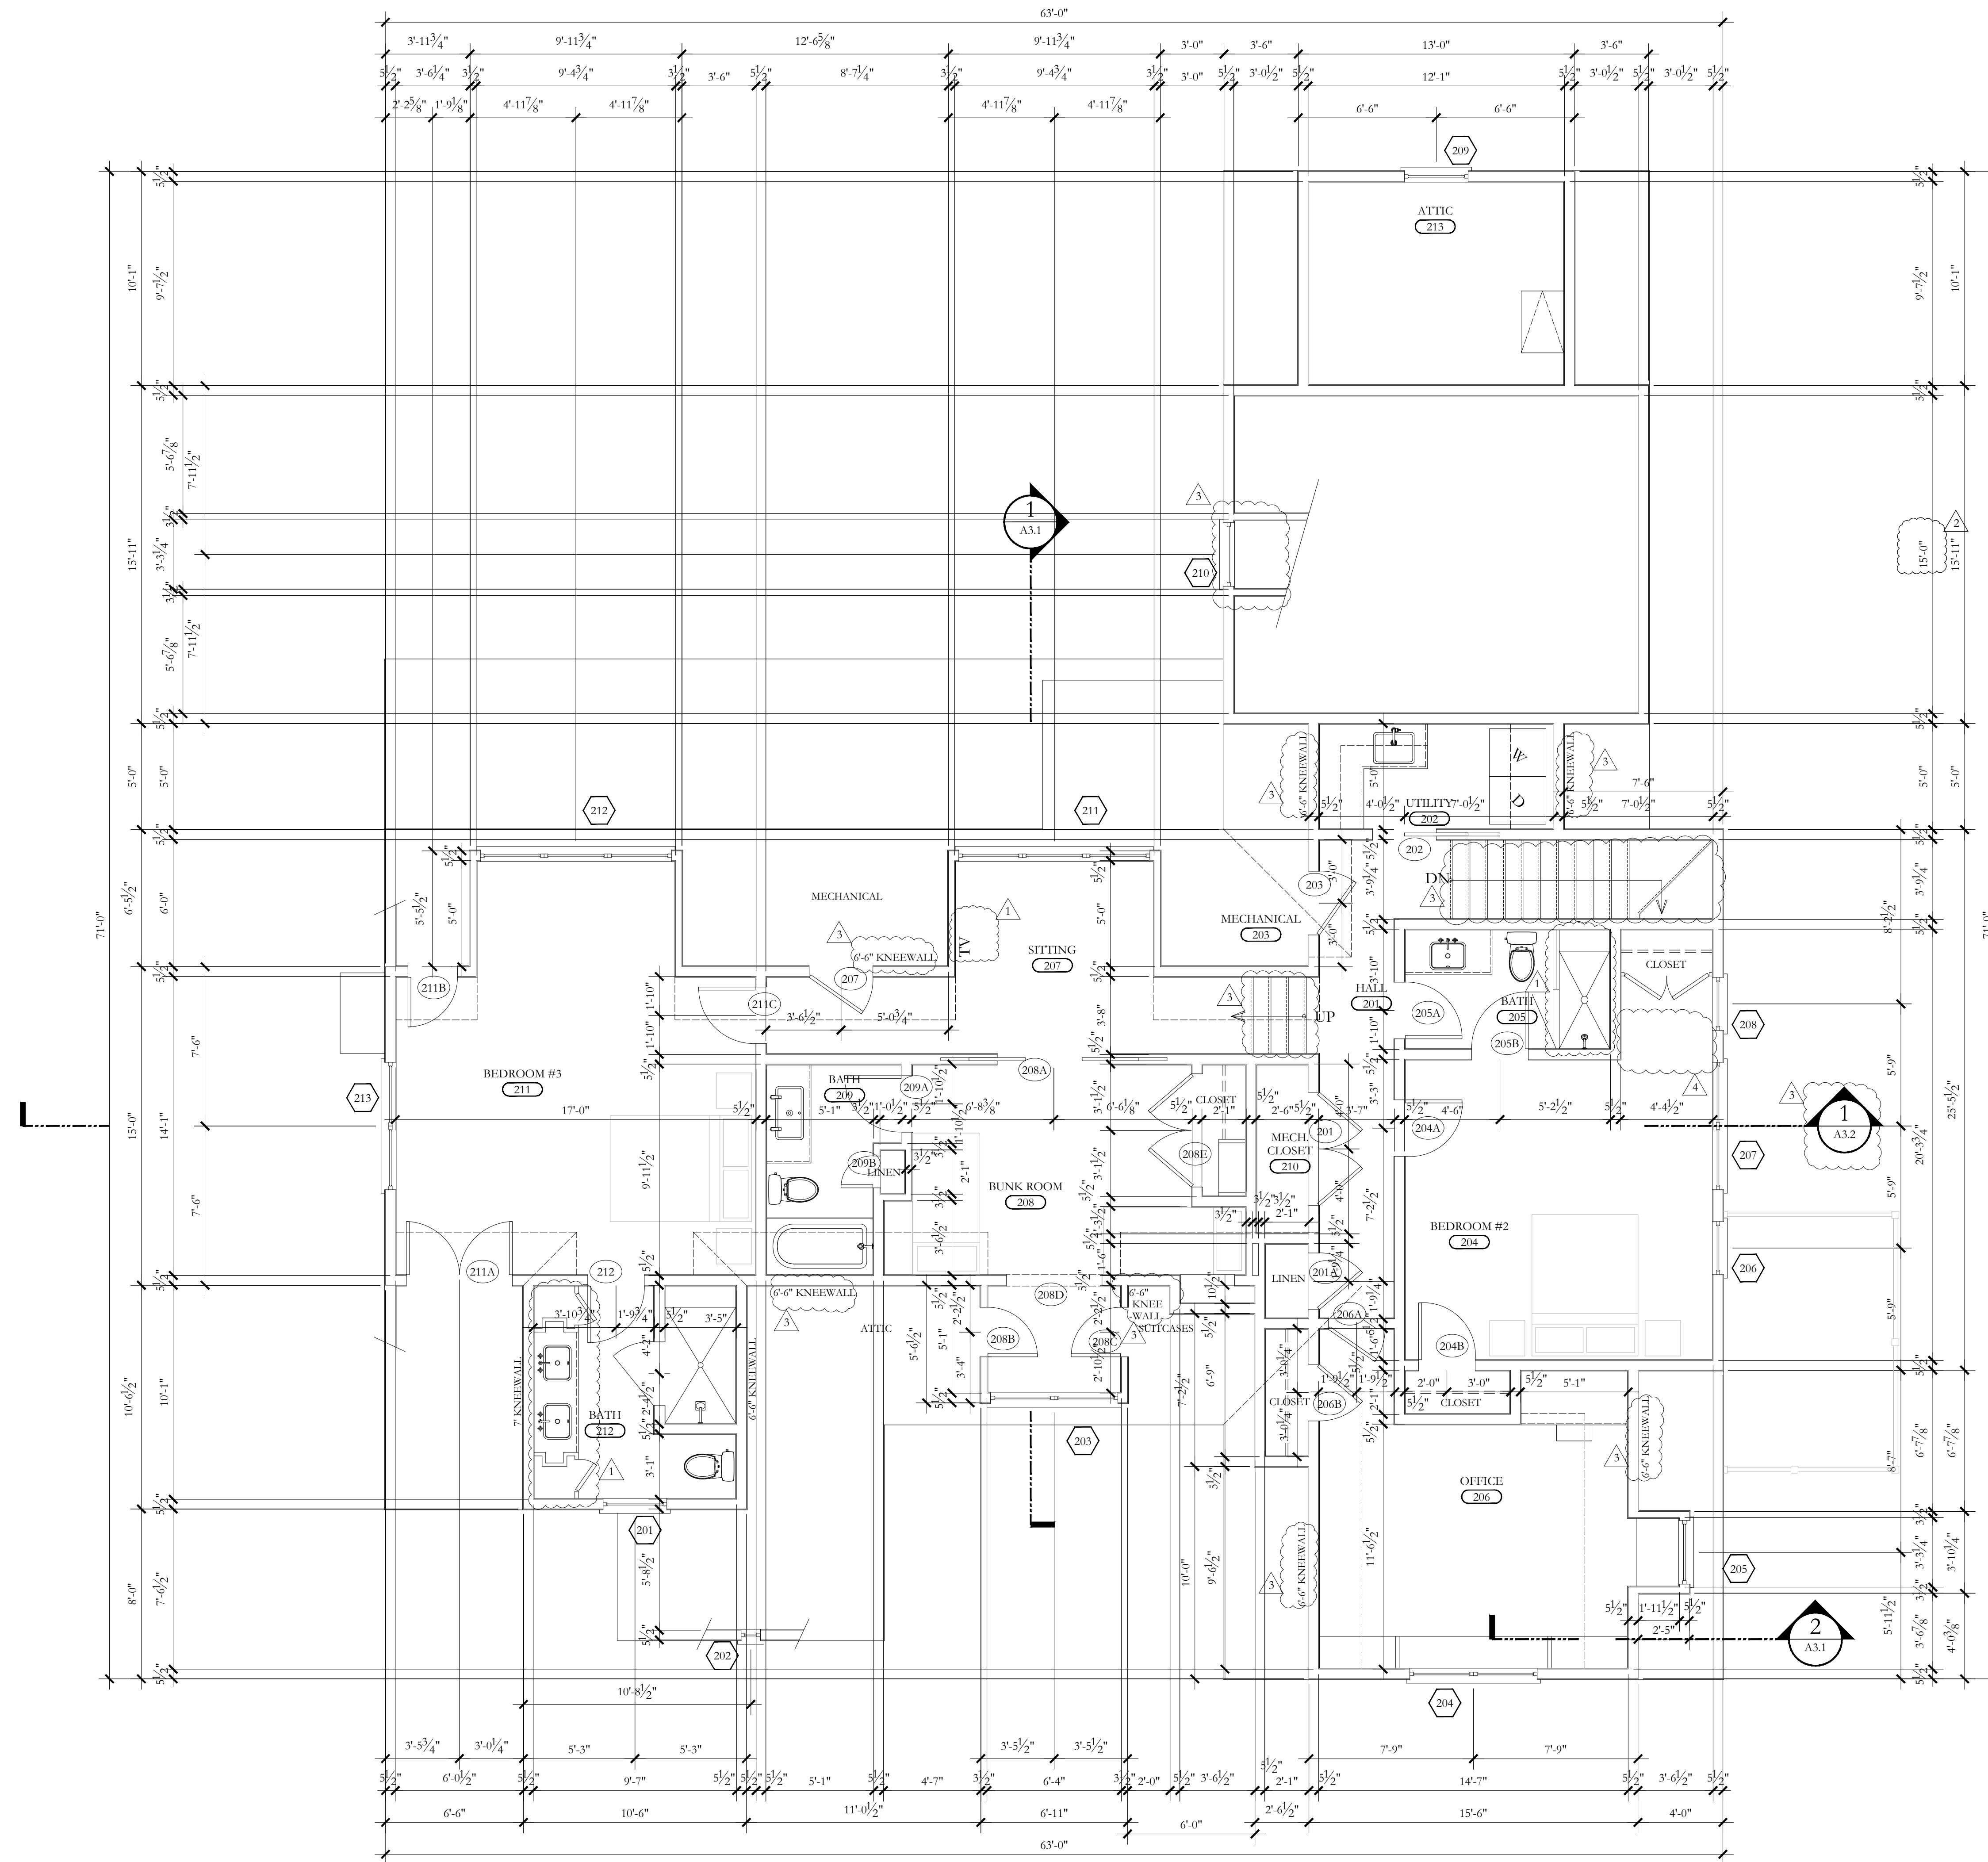

1 SECOND FLOOR PLAN
 A1.2 SCALE: 1/4" = 1'-0"

RESIDENCE
 AT
 COKER AVENUE
 2040 COKER AVENUE
 CHARLESTON SC 29412

I S L A N D
 A R C H I T E C T S
 62 CHURCH ST. | CHARLESTON SC 29401 | ISLANDARCHITECTS.COM

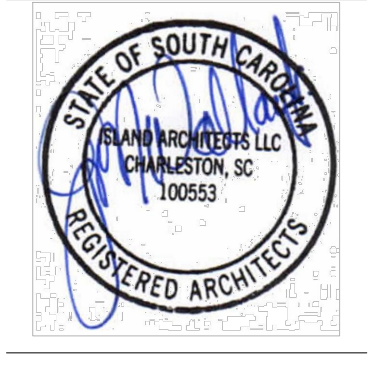

DATE
 29 JULY 2021

REVISIONS

NO.	DATE	DESCRIPTION
1	8/12/21	OWNER REVISIONS INTERIOR
2	9/20/21	OWNER REVISIONS
3	9/28/21	OWNER REVISIONS
4	10/07/21	OWNER REVISIONS & INTERIOR DESIGNER REVISIONS

SCALE
 1/4" = 1'-0"

A1.2
 SECOND FLOOR
 PLAN