


1

GROUND FLOOR


SCALE: 1/8" = 1'-0"

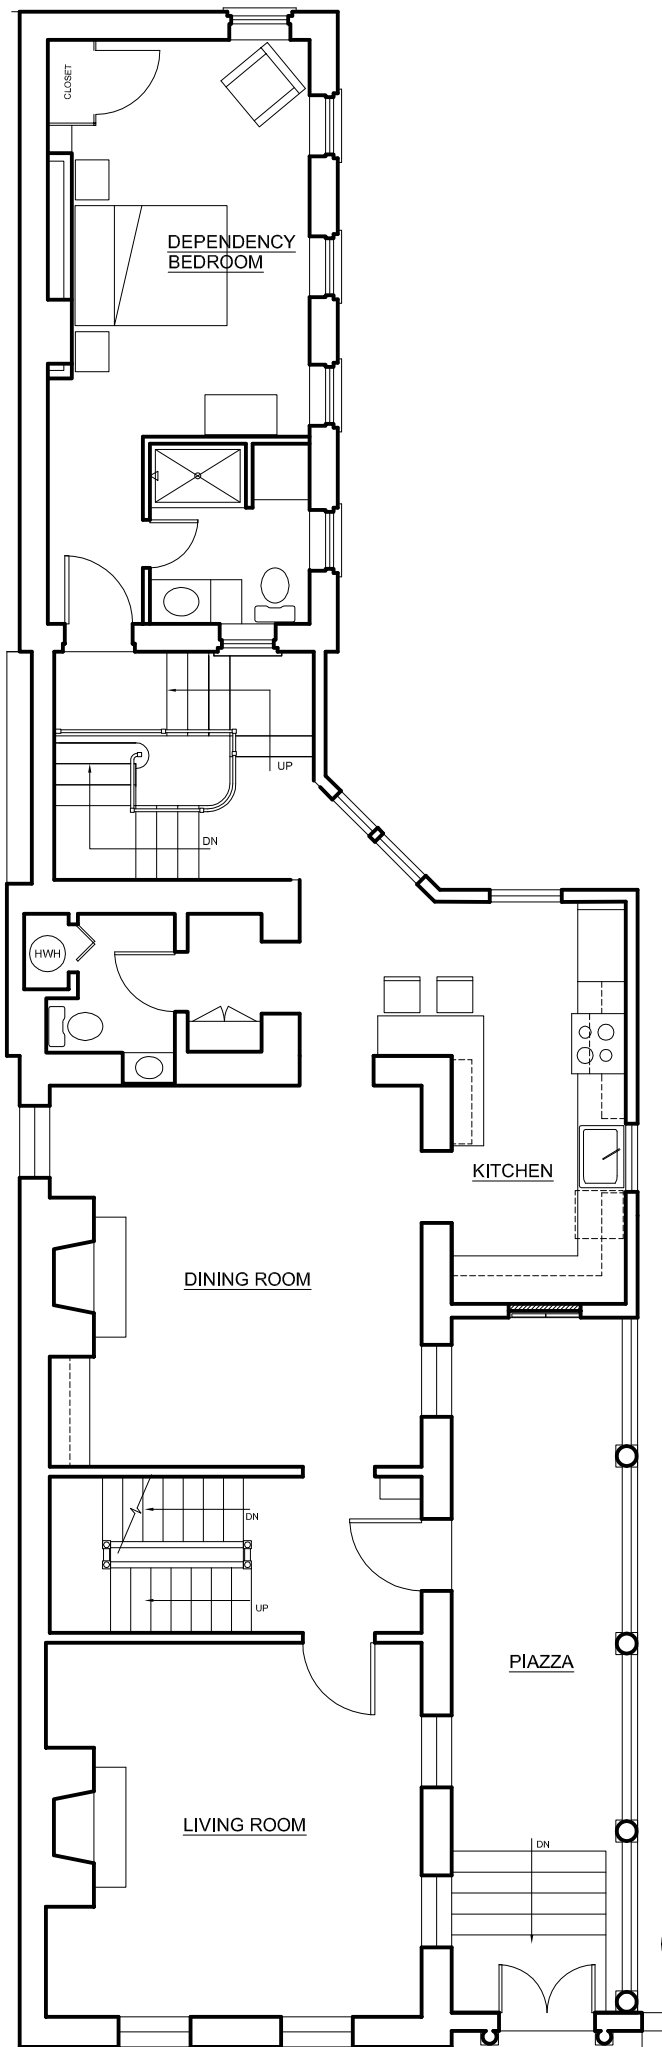


2

MAIN FLOOR

SCALE: 1/8" = 1'-0"

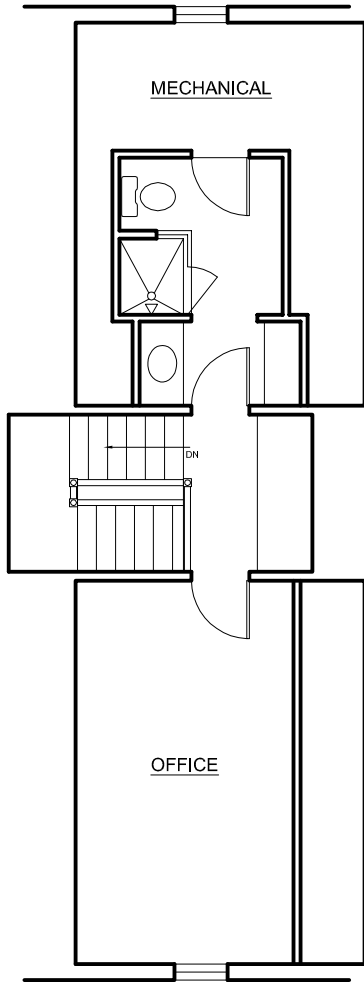

4 **THIRD FLOOR**
SCALE: 1/8" = 1'-0"

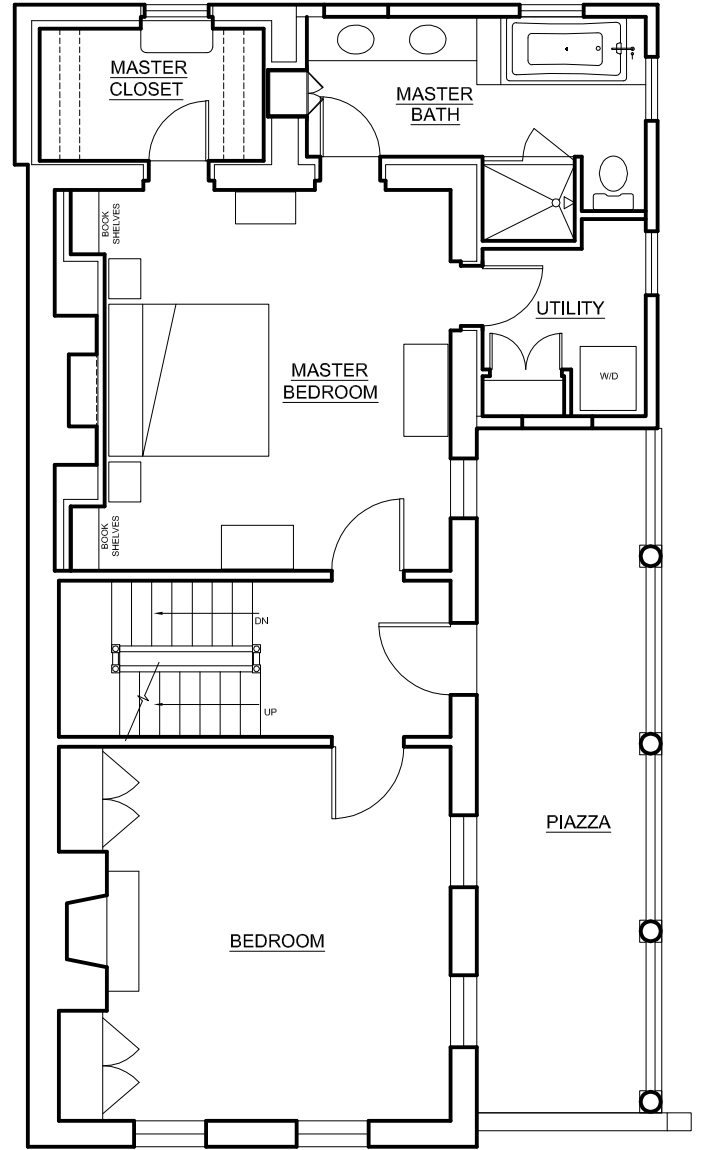

3 **SECOND FLOOR**
SCALE: 1/8" = 1'-0"